



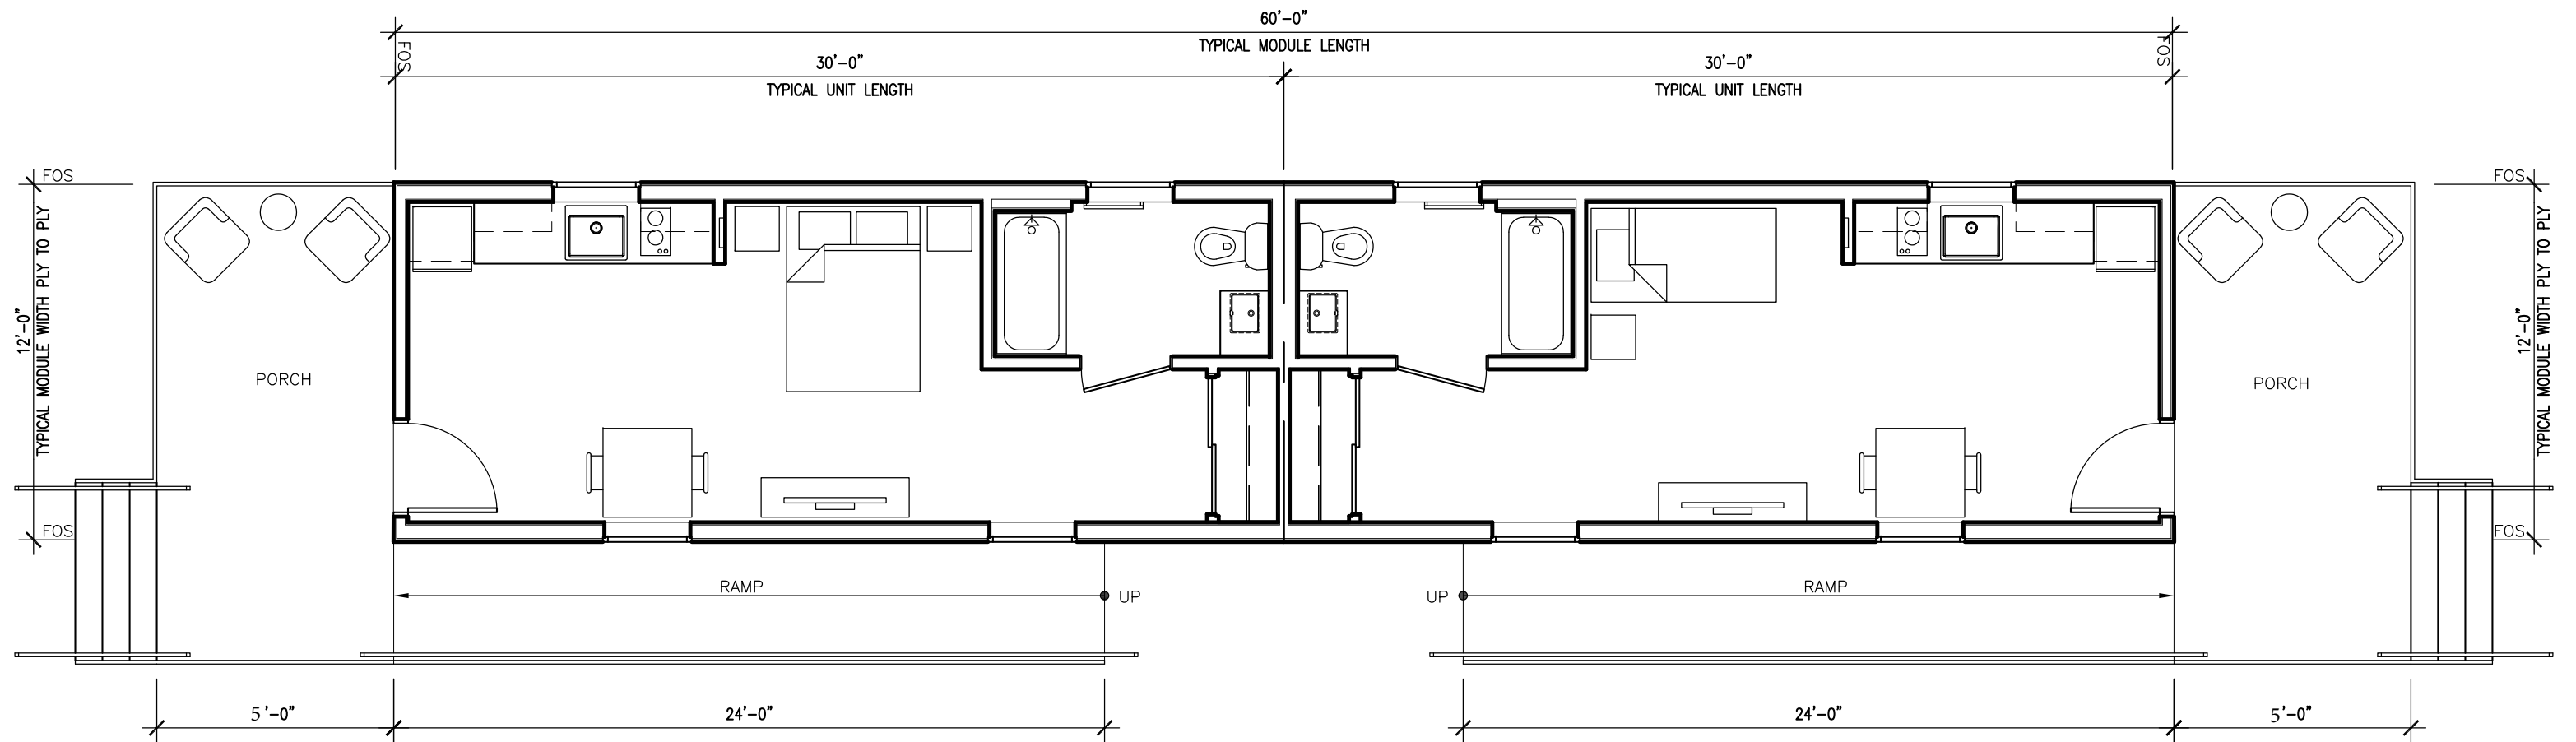

TYPICAL UNIT PLAN
SINGLE BOX - 2 STUDIO UNITS


SCALE: 3/16" = 1'-0"
09.07.21

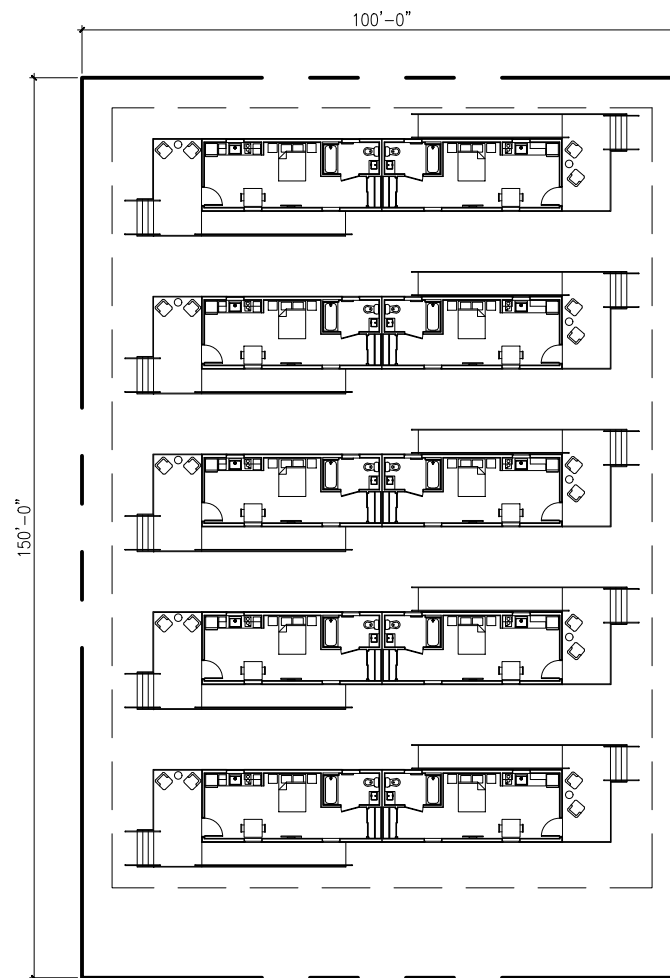

SITE PLAN OPTION 1
10 UNITS / 15,000 SF



SITE PLAN OPTION 1
10 UNITS / 15,000 SF

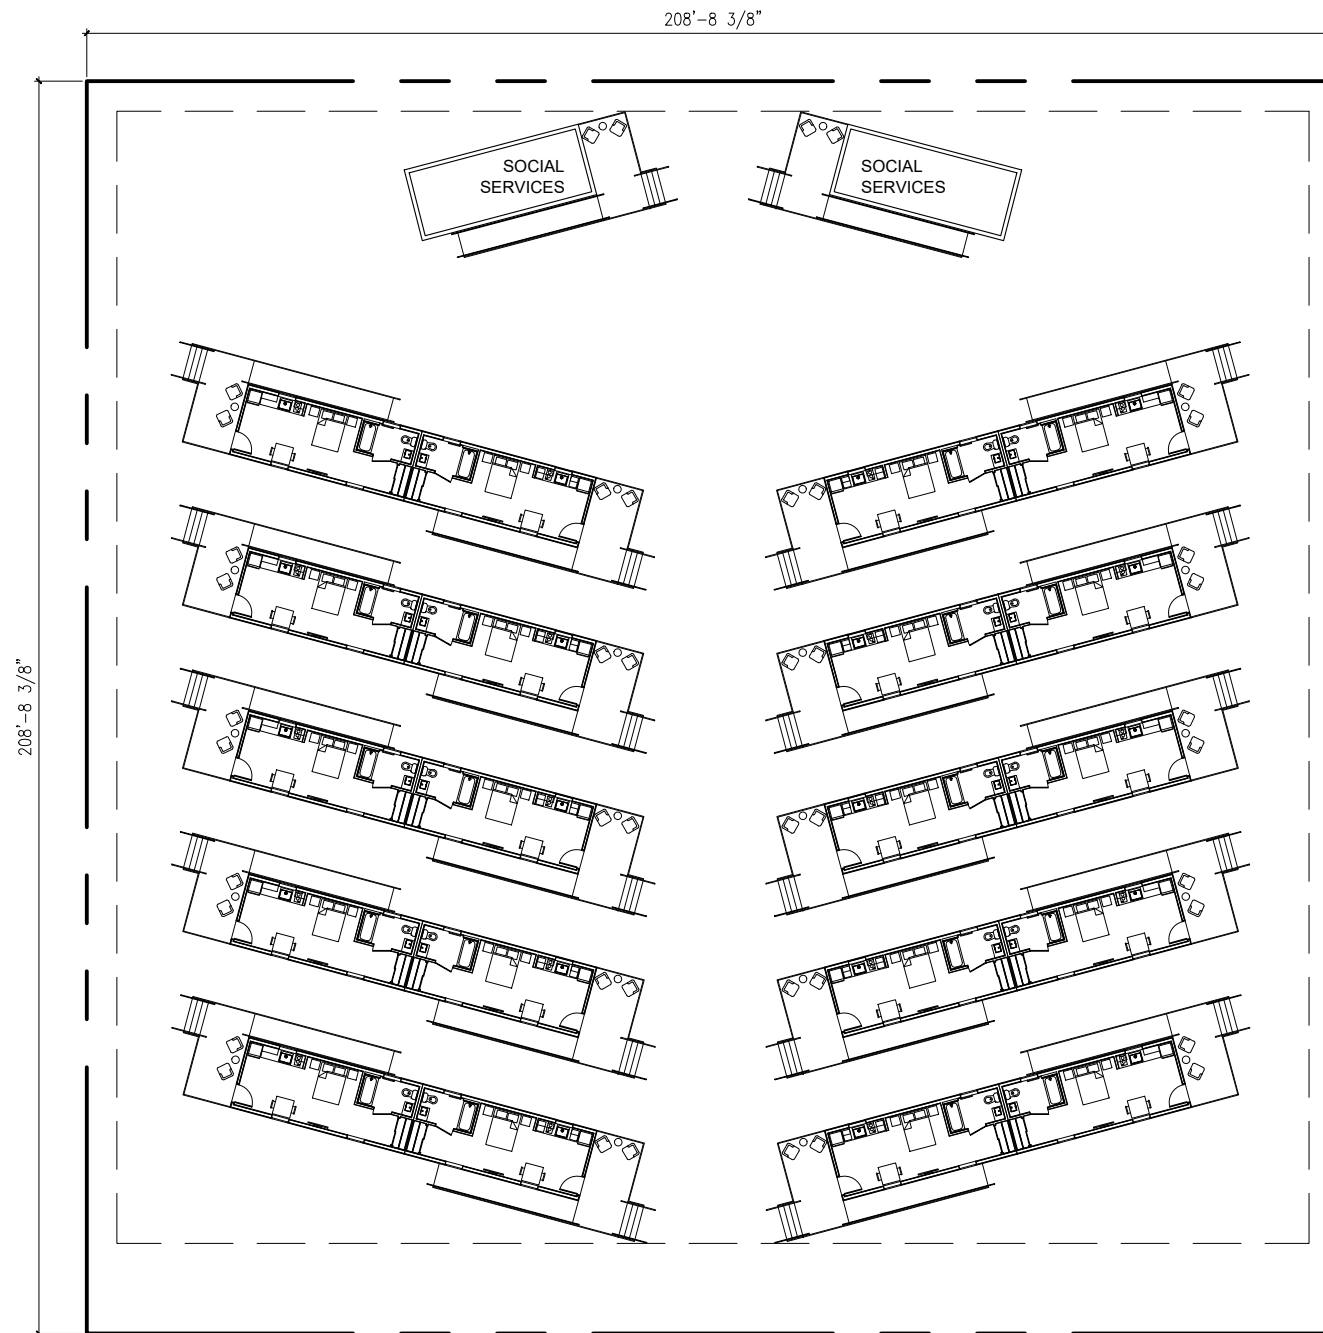


SITE PLAN OPTION 2
20 UNITS / 1 ACRE



SITE PLAN OPTION 2
20 UNITS / 1 ACRE

SCALE: 1/32" = 1'-0"
09.09.21

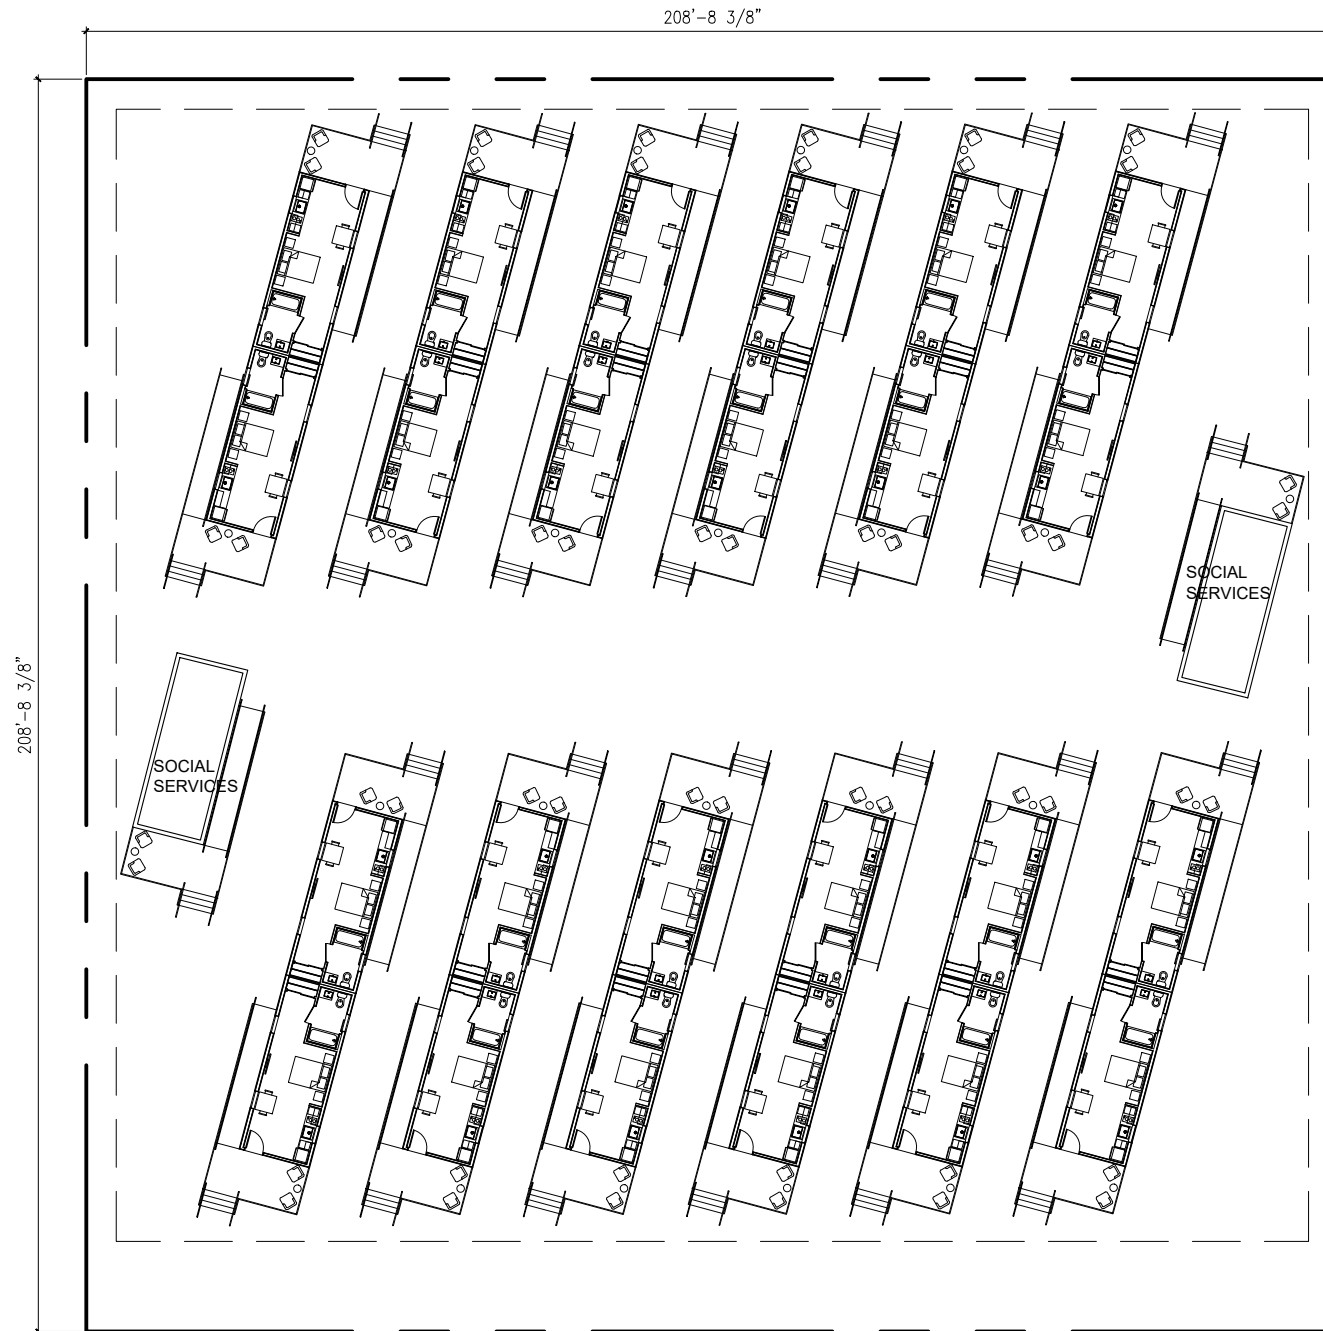


SITE PLAN OPTION 3
24 UNITS / 1 ACRE



SITE PLAN OPTION 3
24 UNITS / 1 ACRE

SCALE: 1/32" = 1'-0"
09.09.21

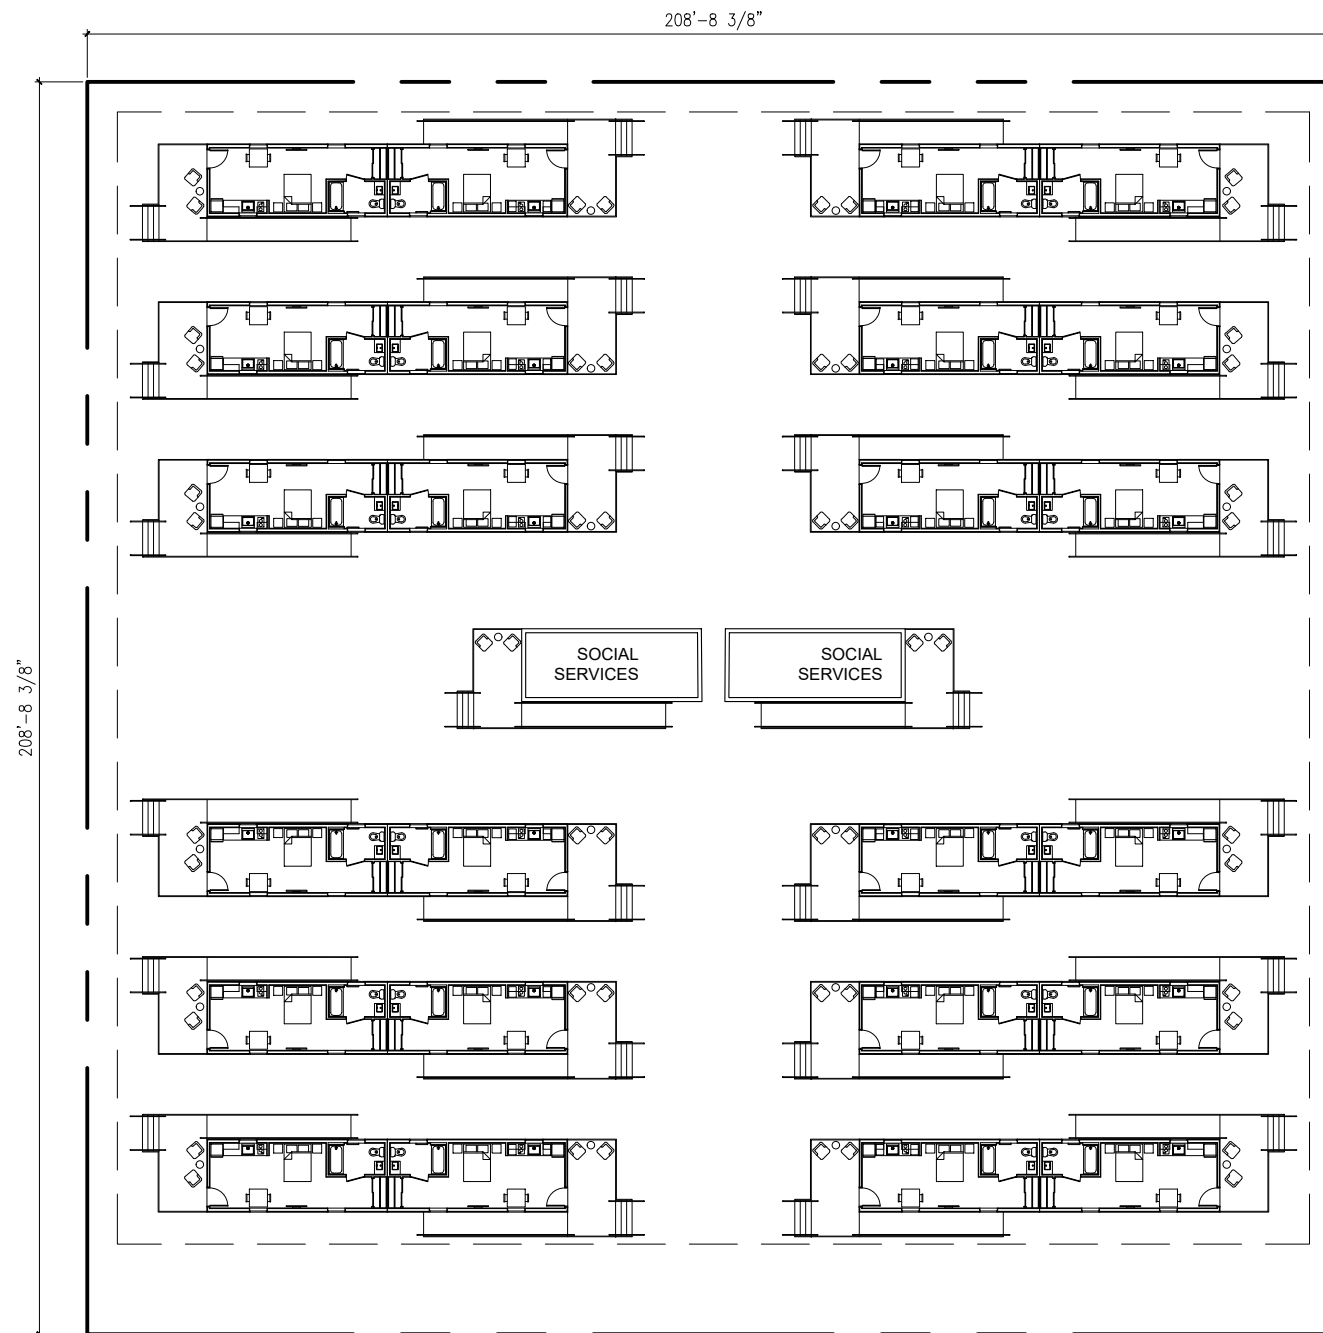

SITE PLAN OPTION 4
24 UNITS / 1 ACRE



SITE PLAN OPTION 4
24 UNITS / 1 ACRE

SCALE: 1/32" = 1'-0"
09.09.21