


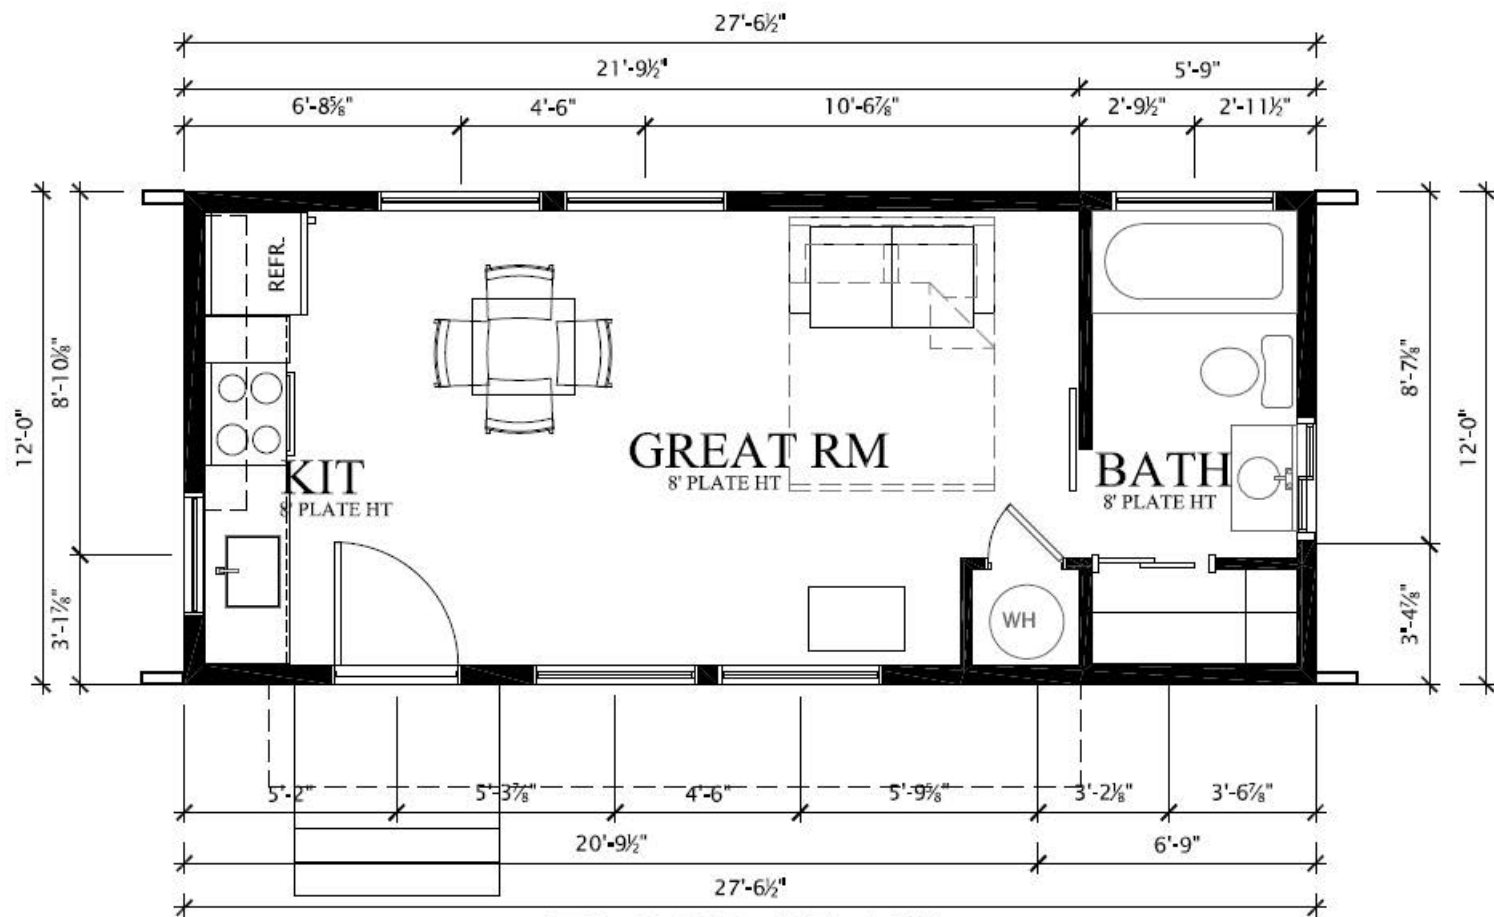

FLOOR PLAN

SCALE: 1/4" 24X36.....1/8" 11X17
330 SQ FT